


ROOF BUILD 2
MARKING PLAN




NOTE:
THE SYMBOL BELOW INDICATES THE SIDE OF THE CLEAT
ON WHICH THE BEAM IS CONNECTED
CLEAT ◊ BEAM


REV	DATE	DESCRIPTION	PROJECT NAME
1		CLIENT	
2		PROJECT No	
3		DRAWN BY	
4		CHECKED BY	
5		APPROVED BY	

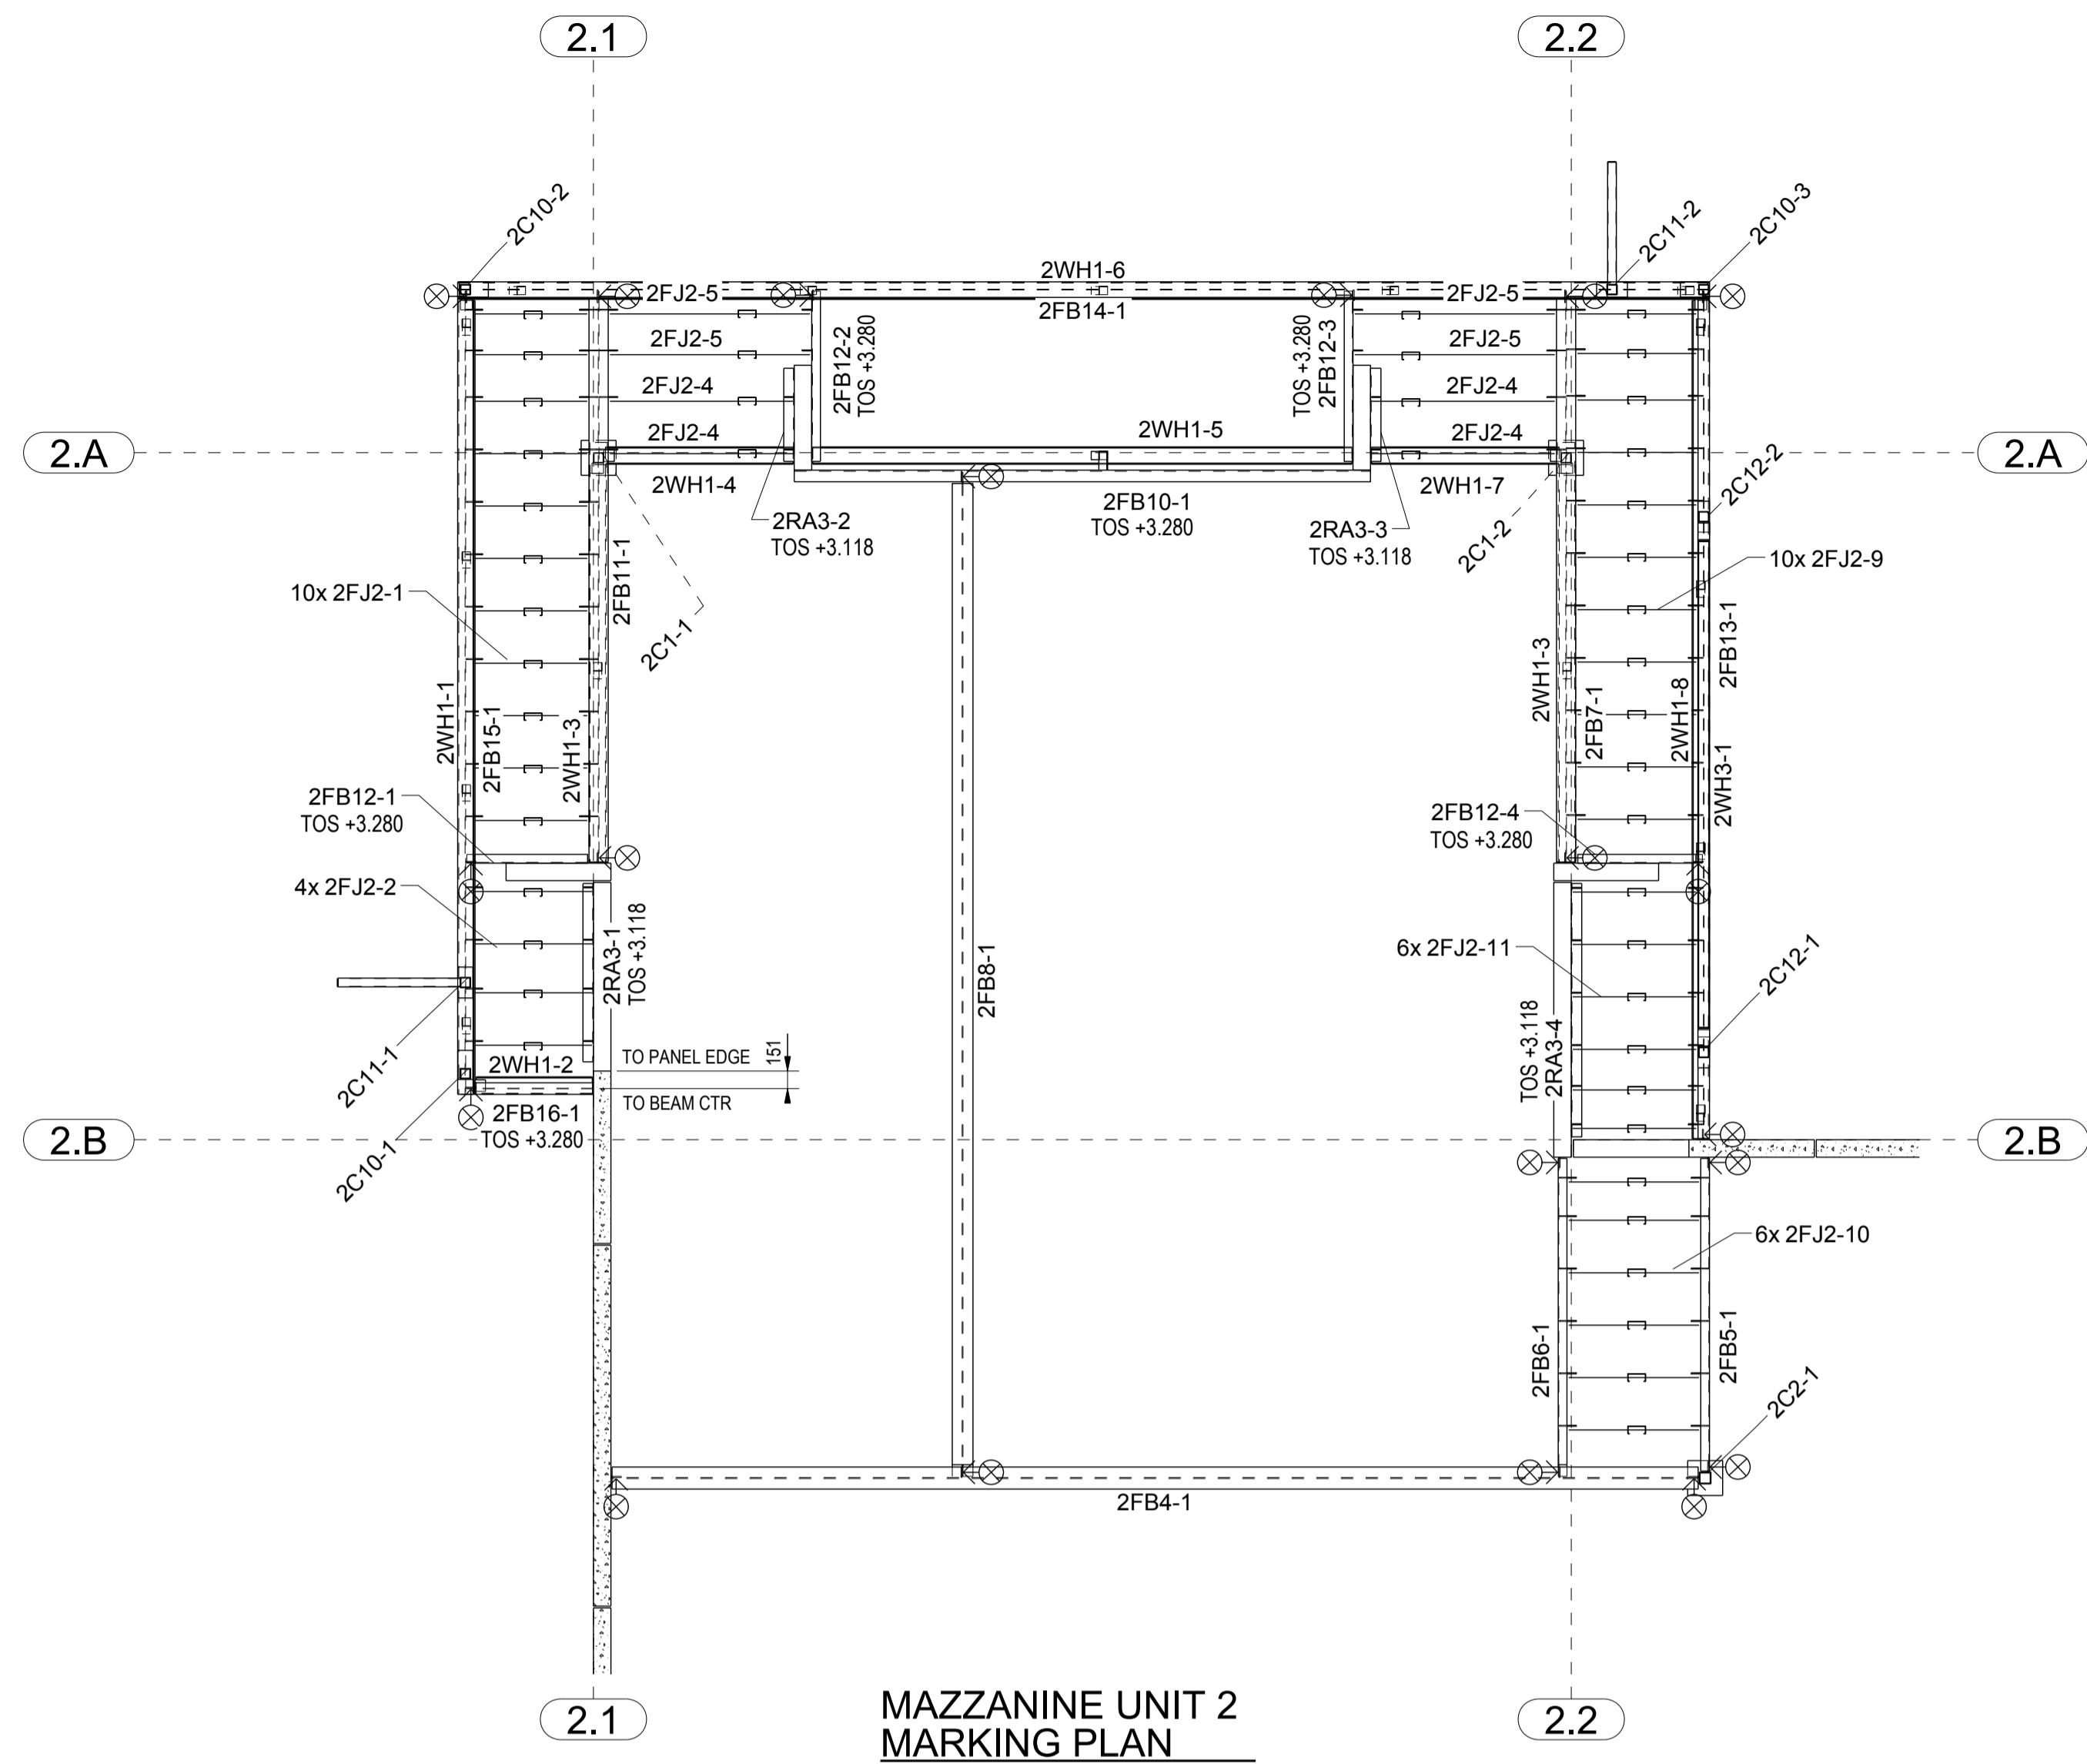

MAZZANINE UNIT 2
MARKING PLAN

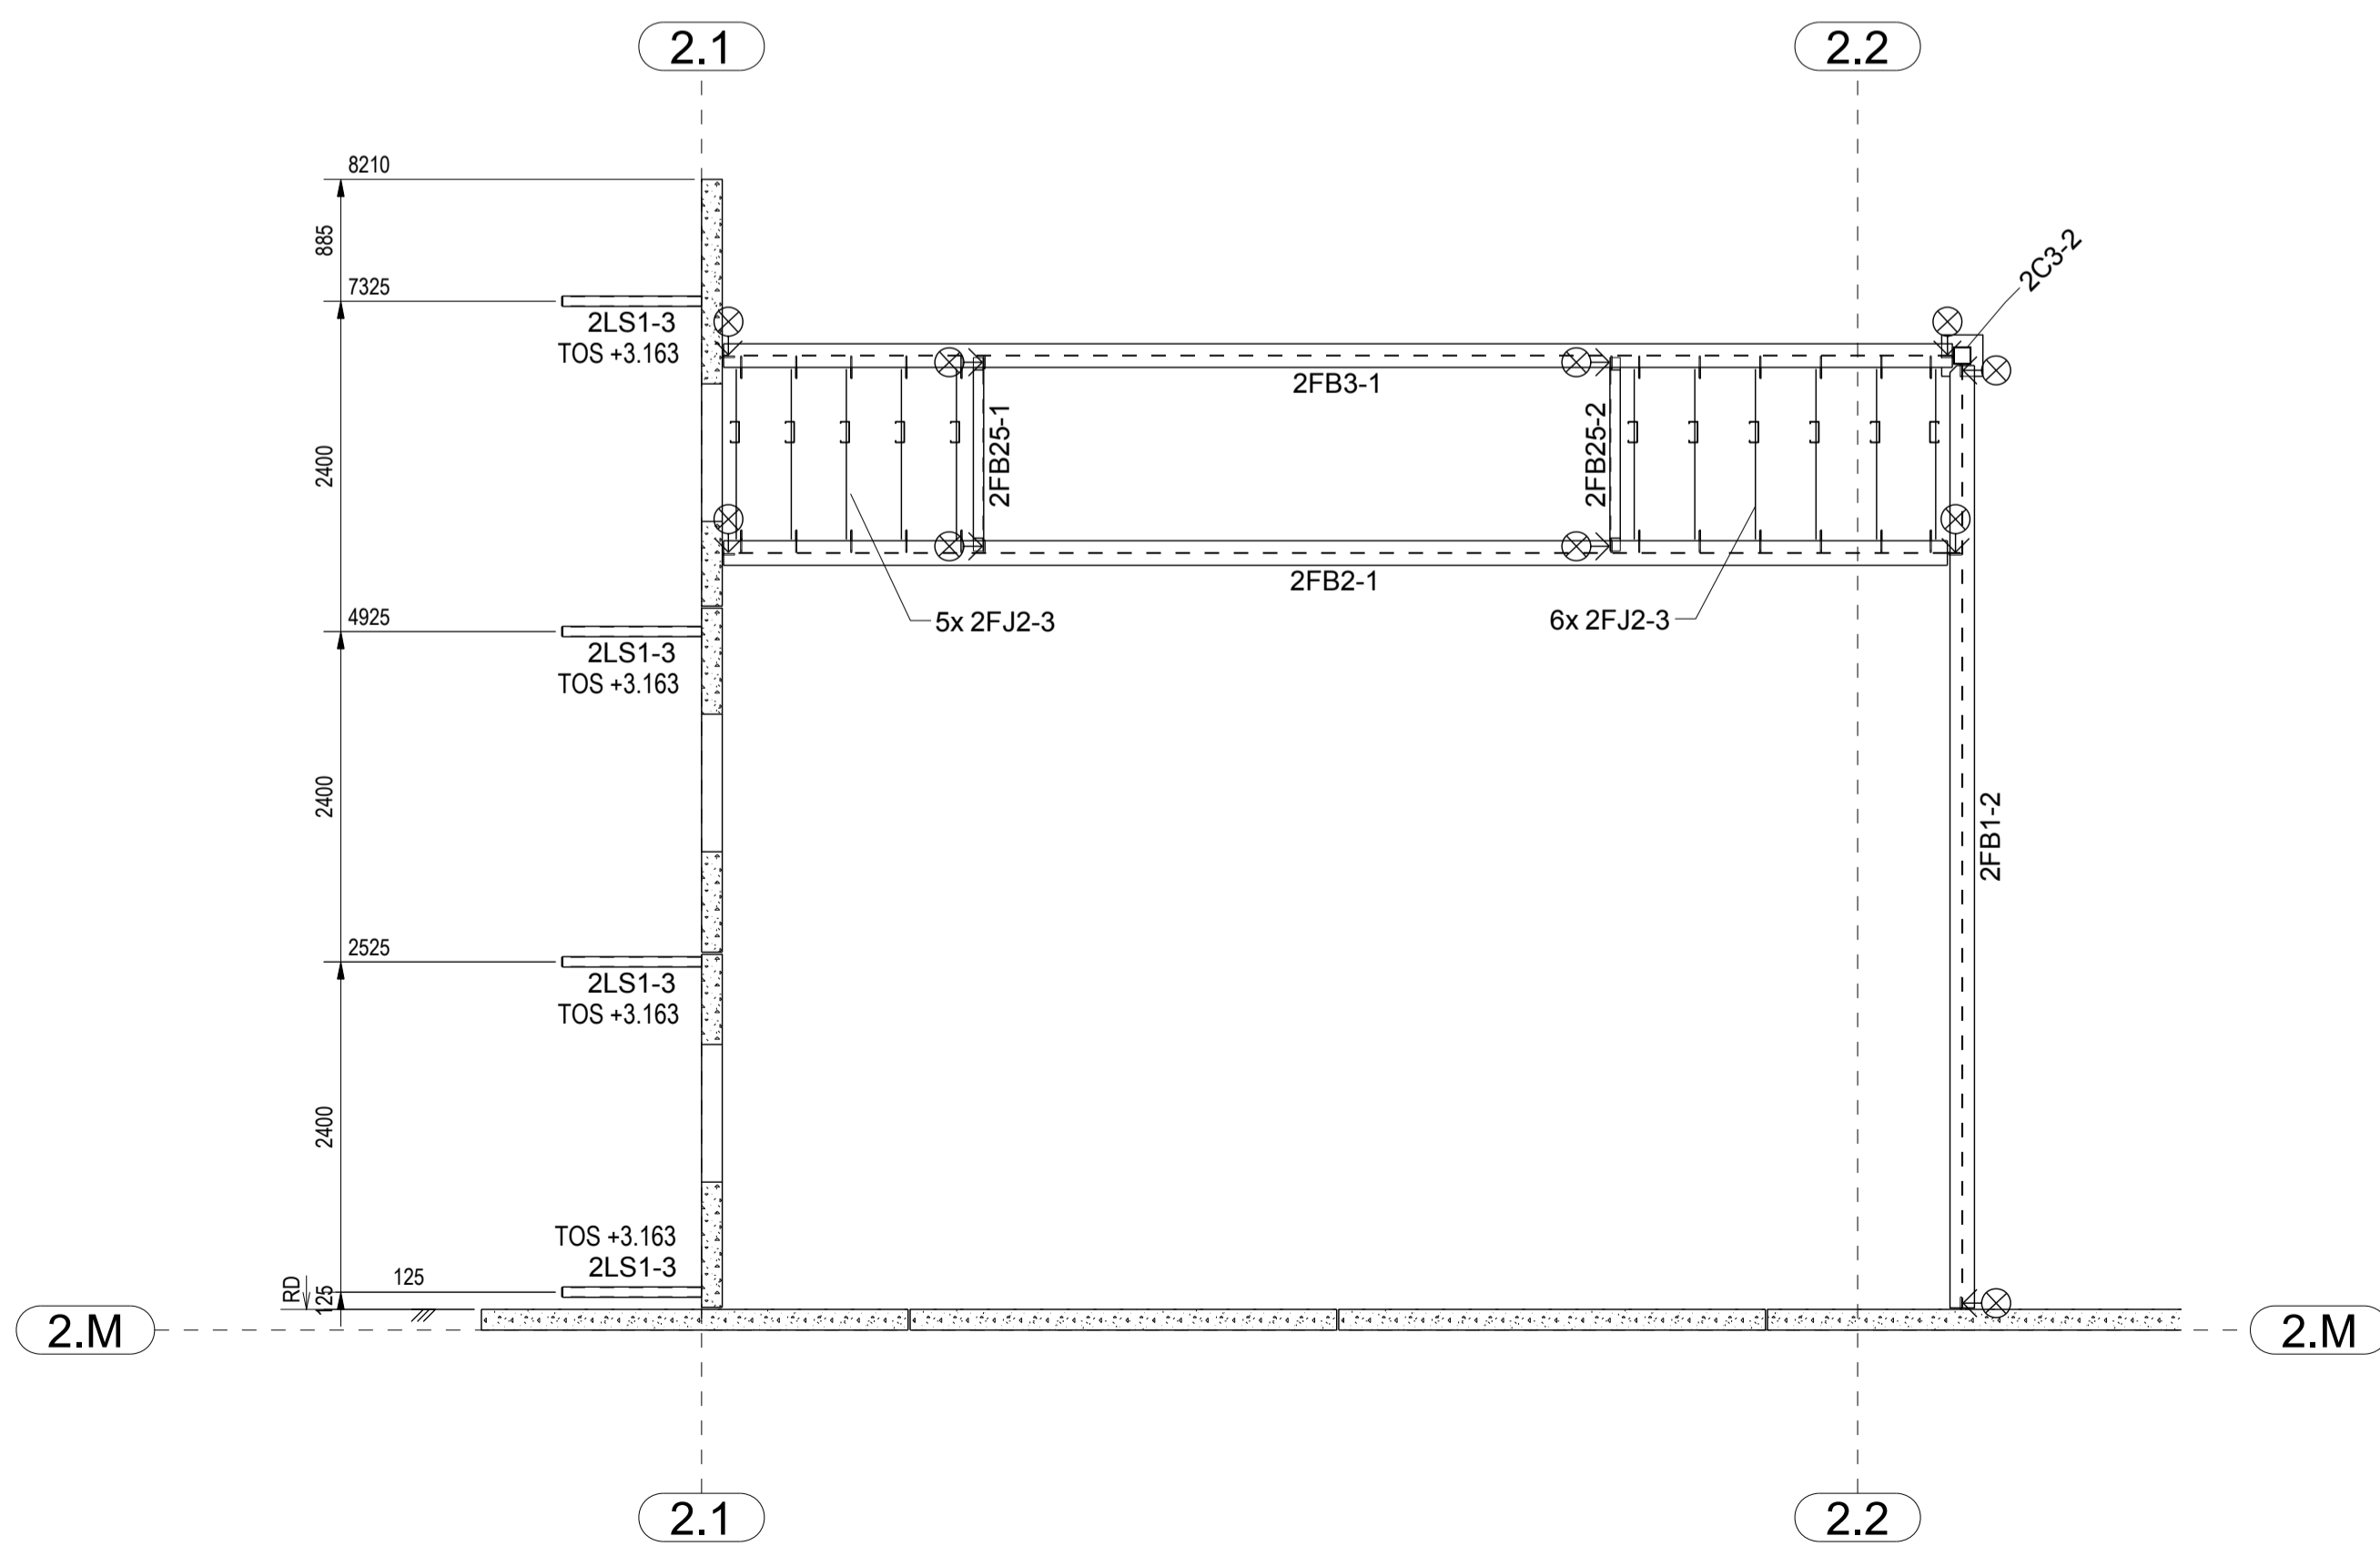

MAZZANINE UNIT 10
MARKING PLAN

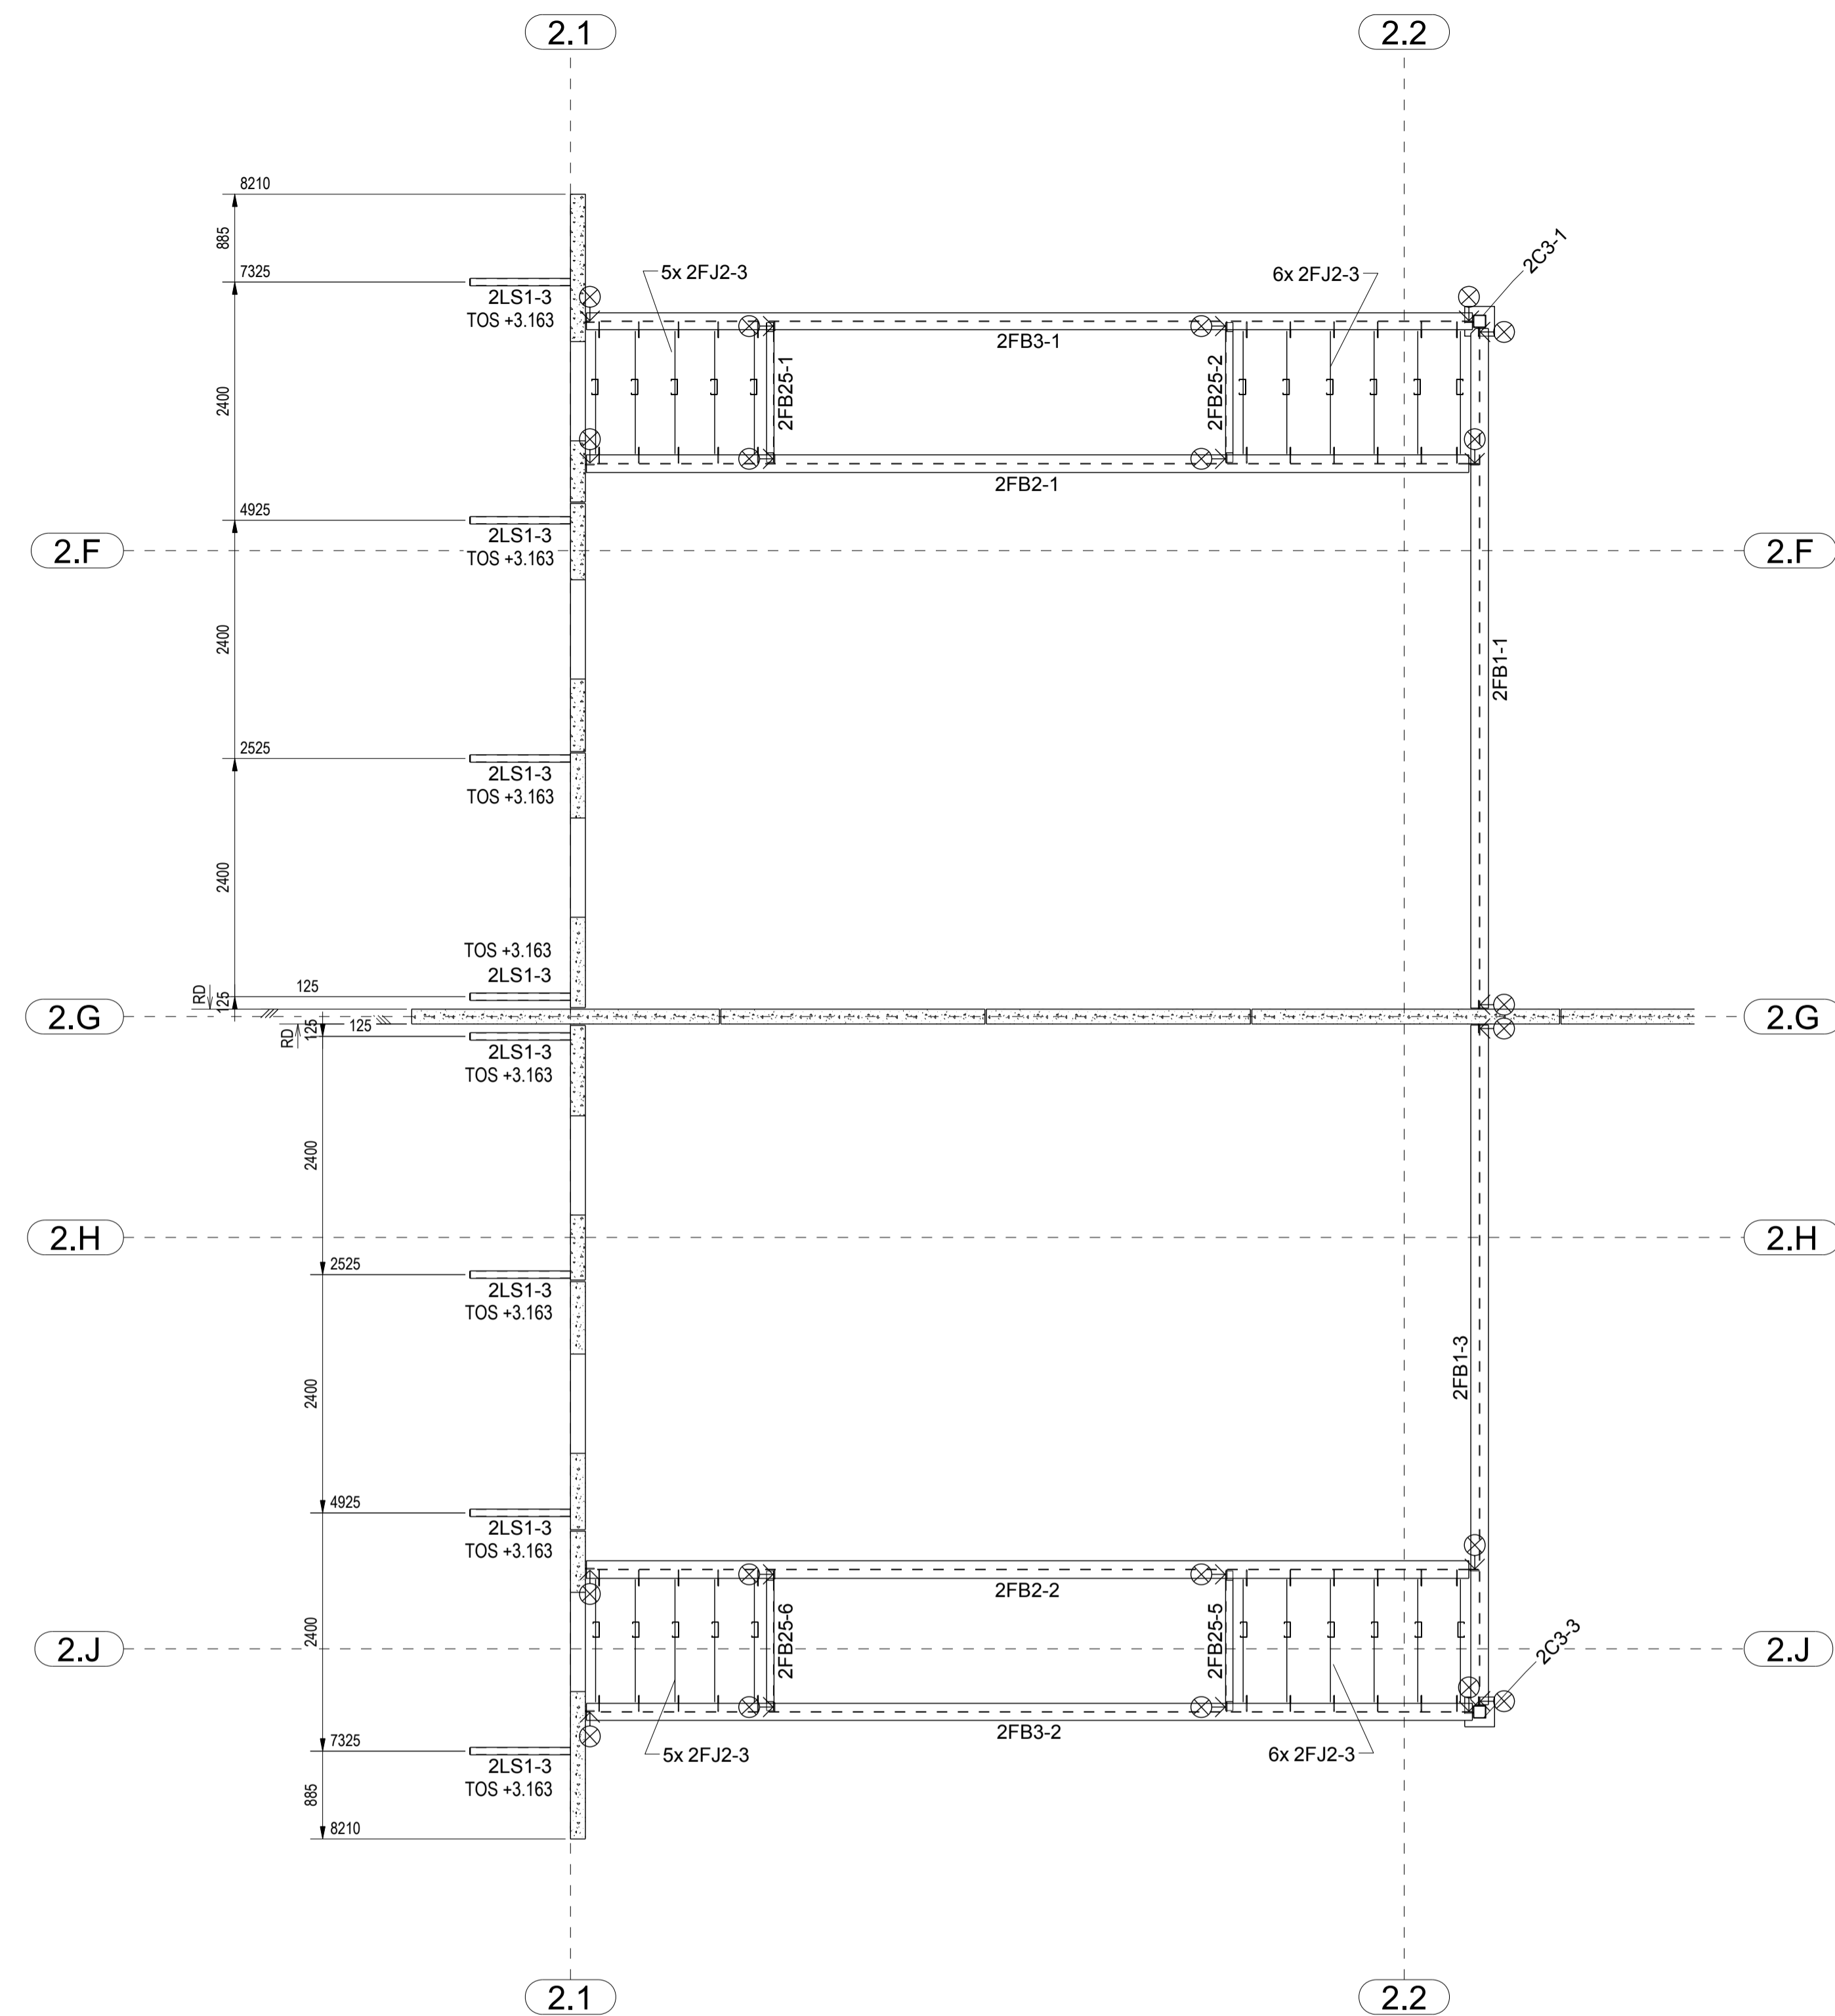


MAZZANINE UNITS 16 & 17
MARKING PLAN



NOTE:
THE SYMBOL BELOW INDICATES THE SIDE OF THE CLEAT
ON WHICH THE BEAM IS CONNECTED
CLEAT ← ⊗ BEAM

REV	DATE	DESCRIPTION	PROJECT NAME	
		CLIENT		
		PROJECT No	ISSUE DATE	23.07.2014
		DRAWN BY Eng. RADU GORAN	DRAWING No	REV
		CHECKED BY Eng. NARCIS COMAN	MP 11	SCALE
		APPROVED BY		NTS

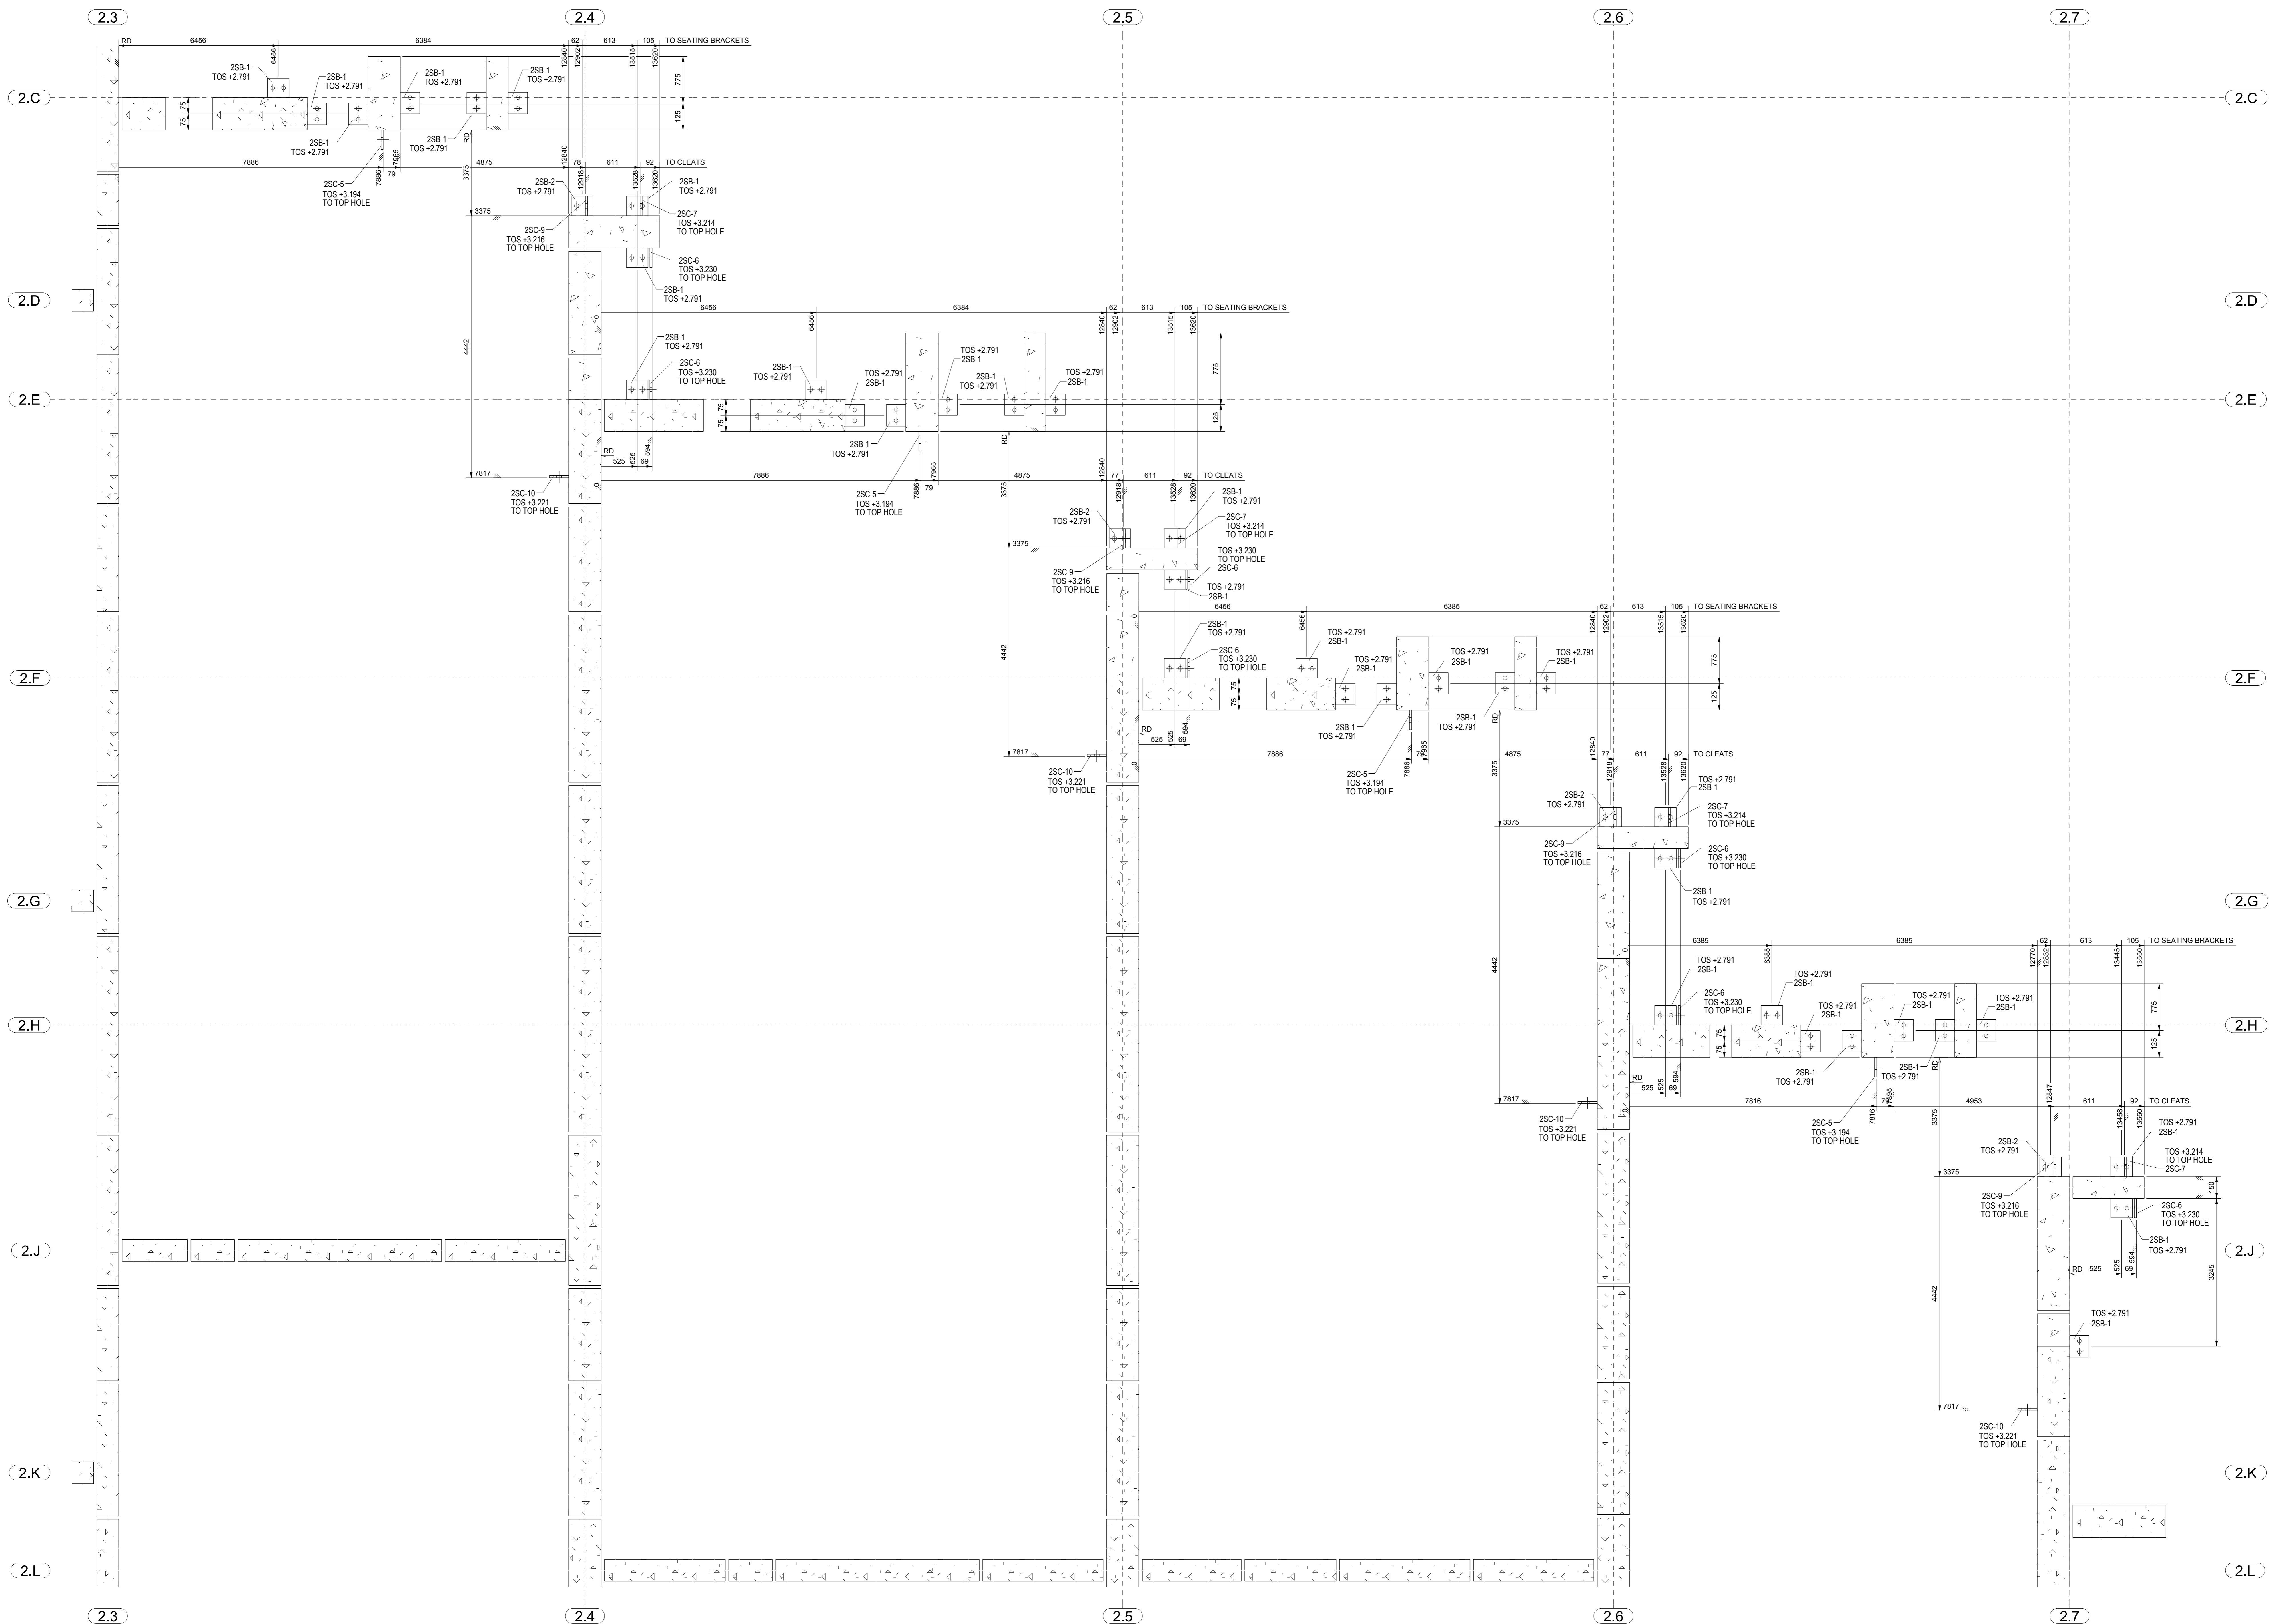


MAZZANINE UNITS 3, 4, 5 & 6
SITE FITTING

NOTE:
ALL MEASUREMENTS ARE TAKEN
FROM TOP OF STEEL AND CENTRE LINE
OF BRACKET UNLESS NOTED OTHERWISE

REV	DATE	DESCRIPTION	CLIENT	PROJECT NAME
1				
PROJECT No		Eng. RADU GORAN	ISSUE DATE	
DRAWN BY		Eng. NARCIS COMAN	REV	
CHECKED BY			SCALE	
APPROVED BY			MP 15	
			NTS	




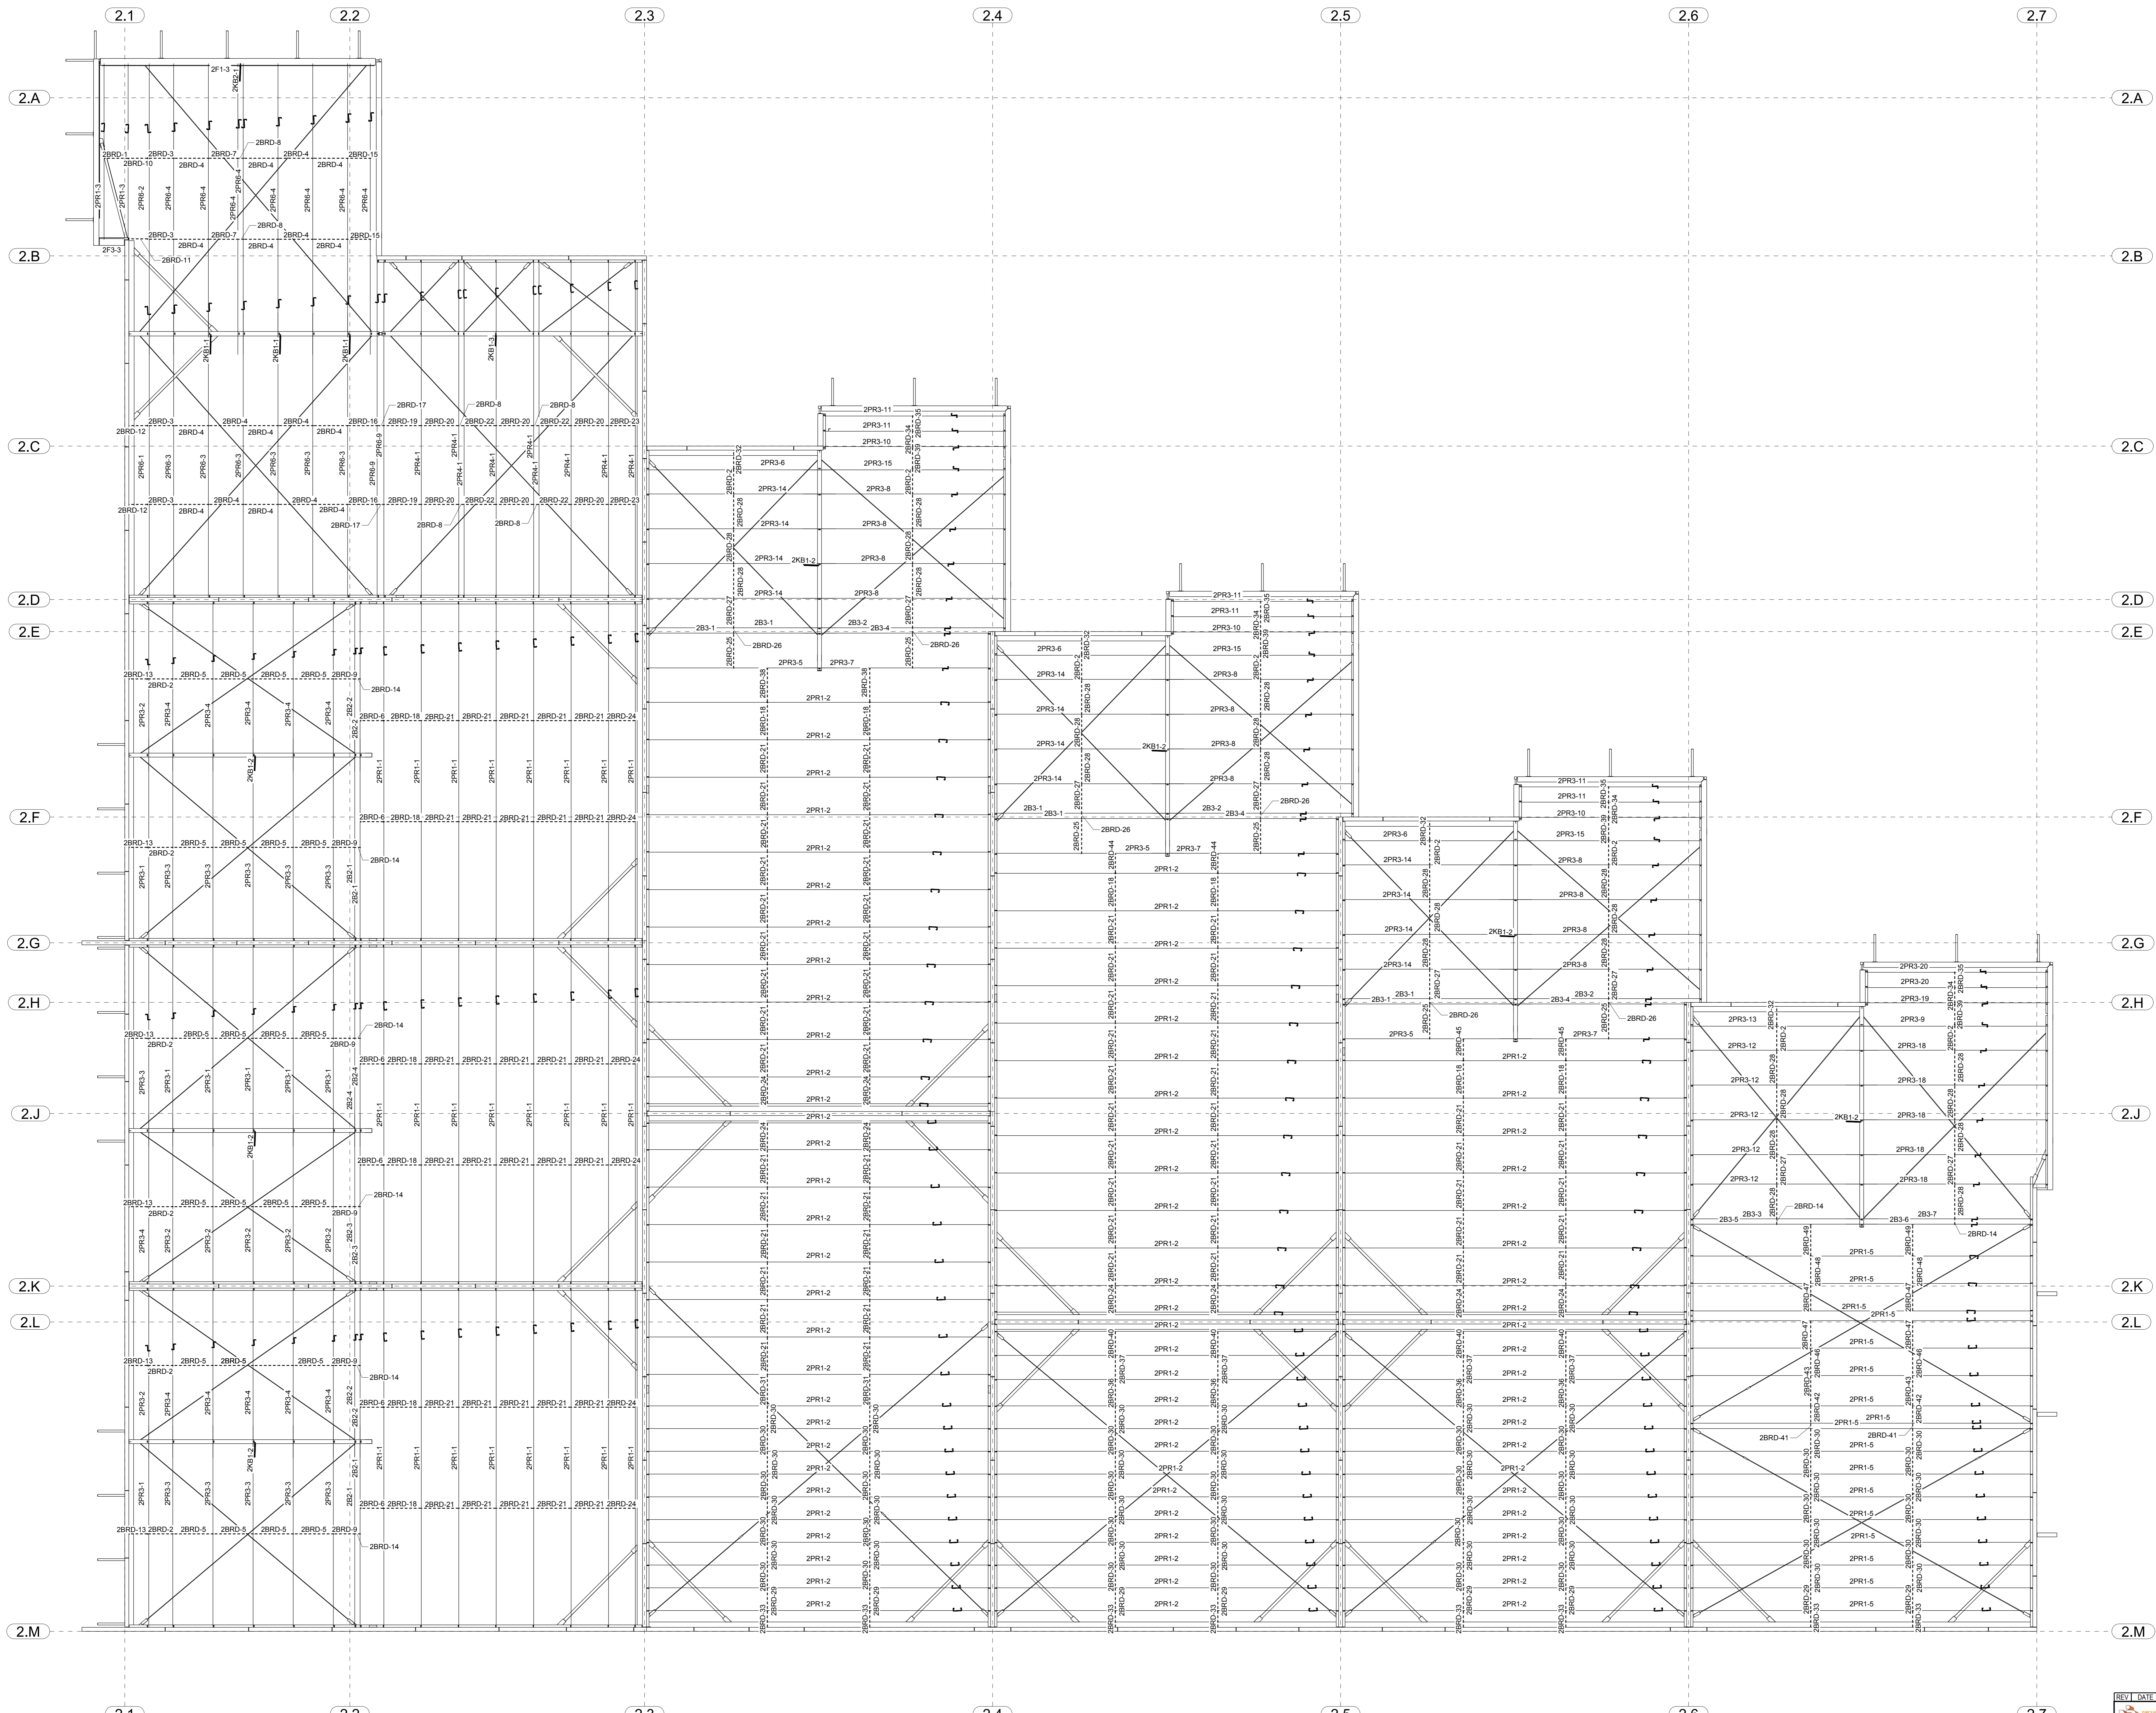

ROOF UNIT 2
PURLIN LAYOUT

REV	DATE	DESCRIPTION	PROJECT NAME

PROJECT No	ISSUE DATE	23.07.2014
DRAWN BY	DRAWING No	REV 1 SCALE
CHECKED BY	APPROVED BY	MP 16

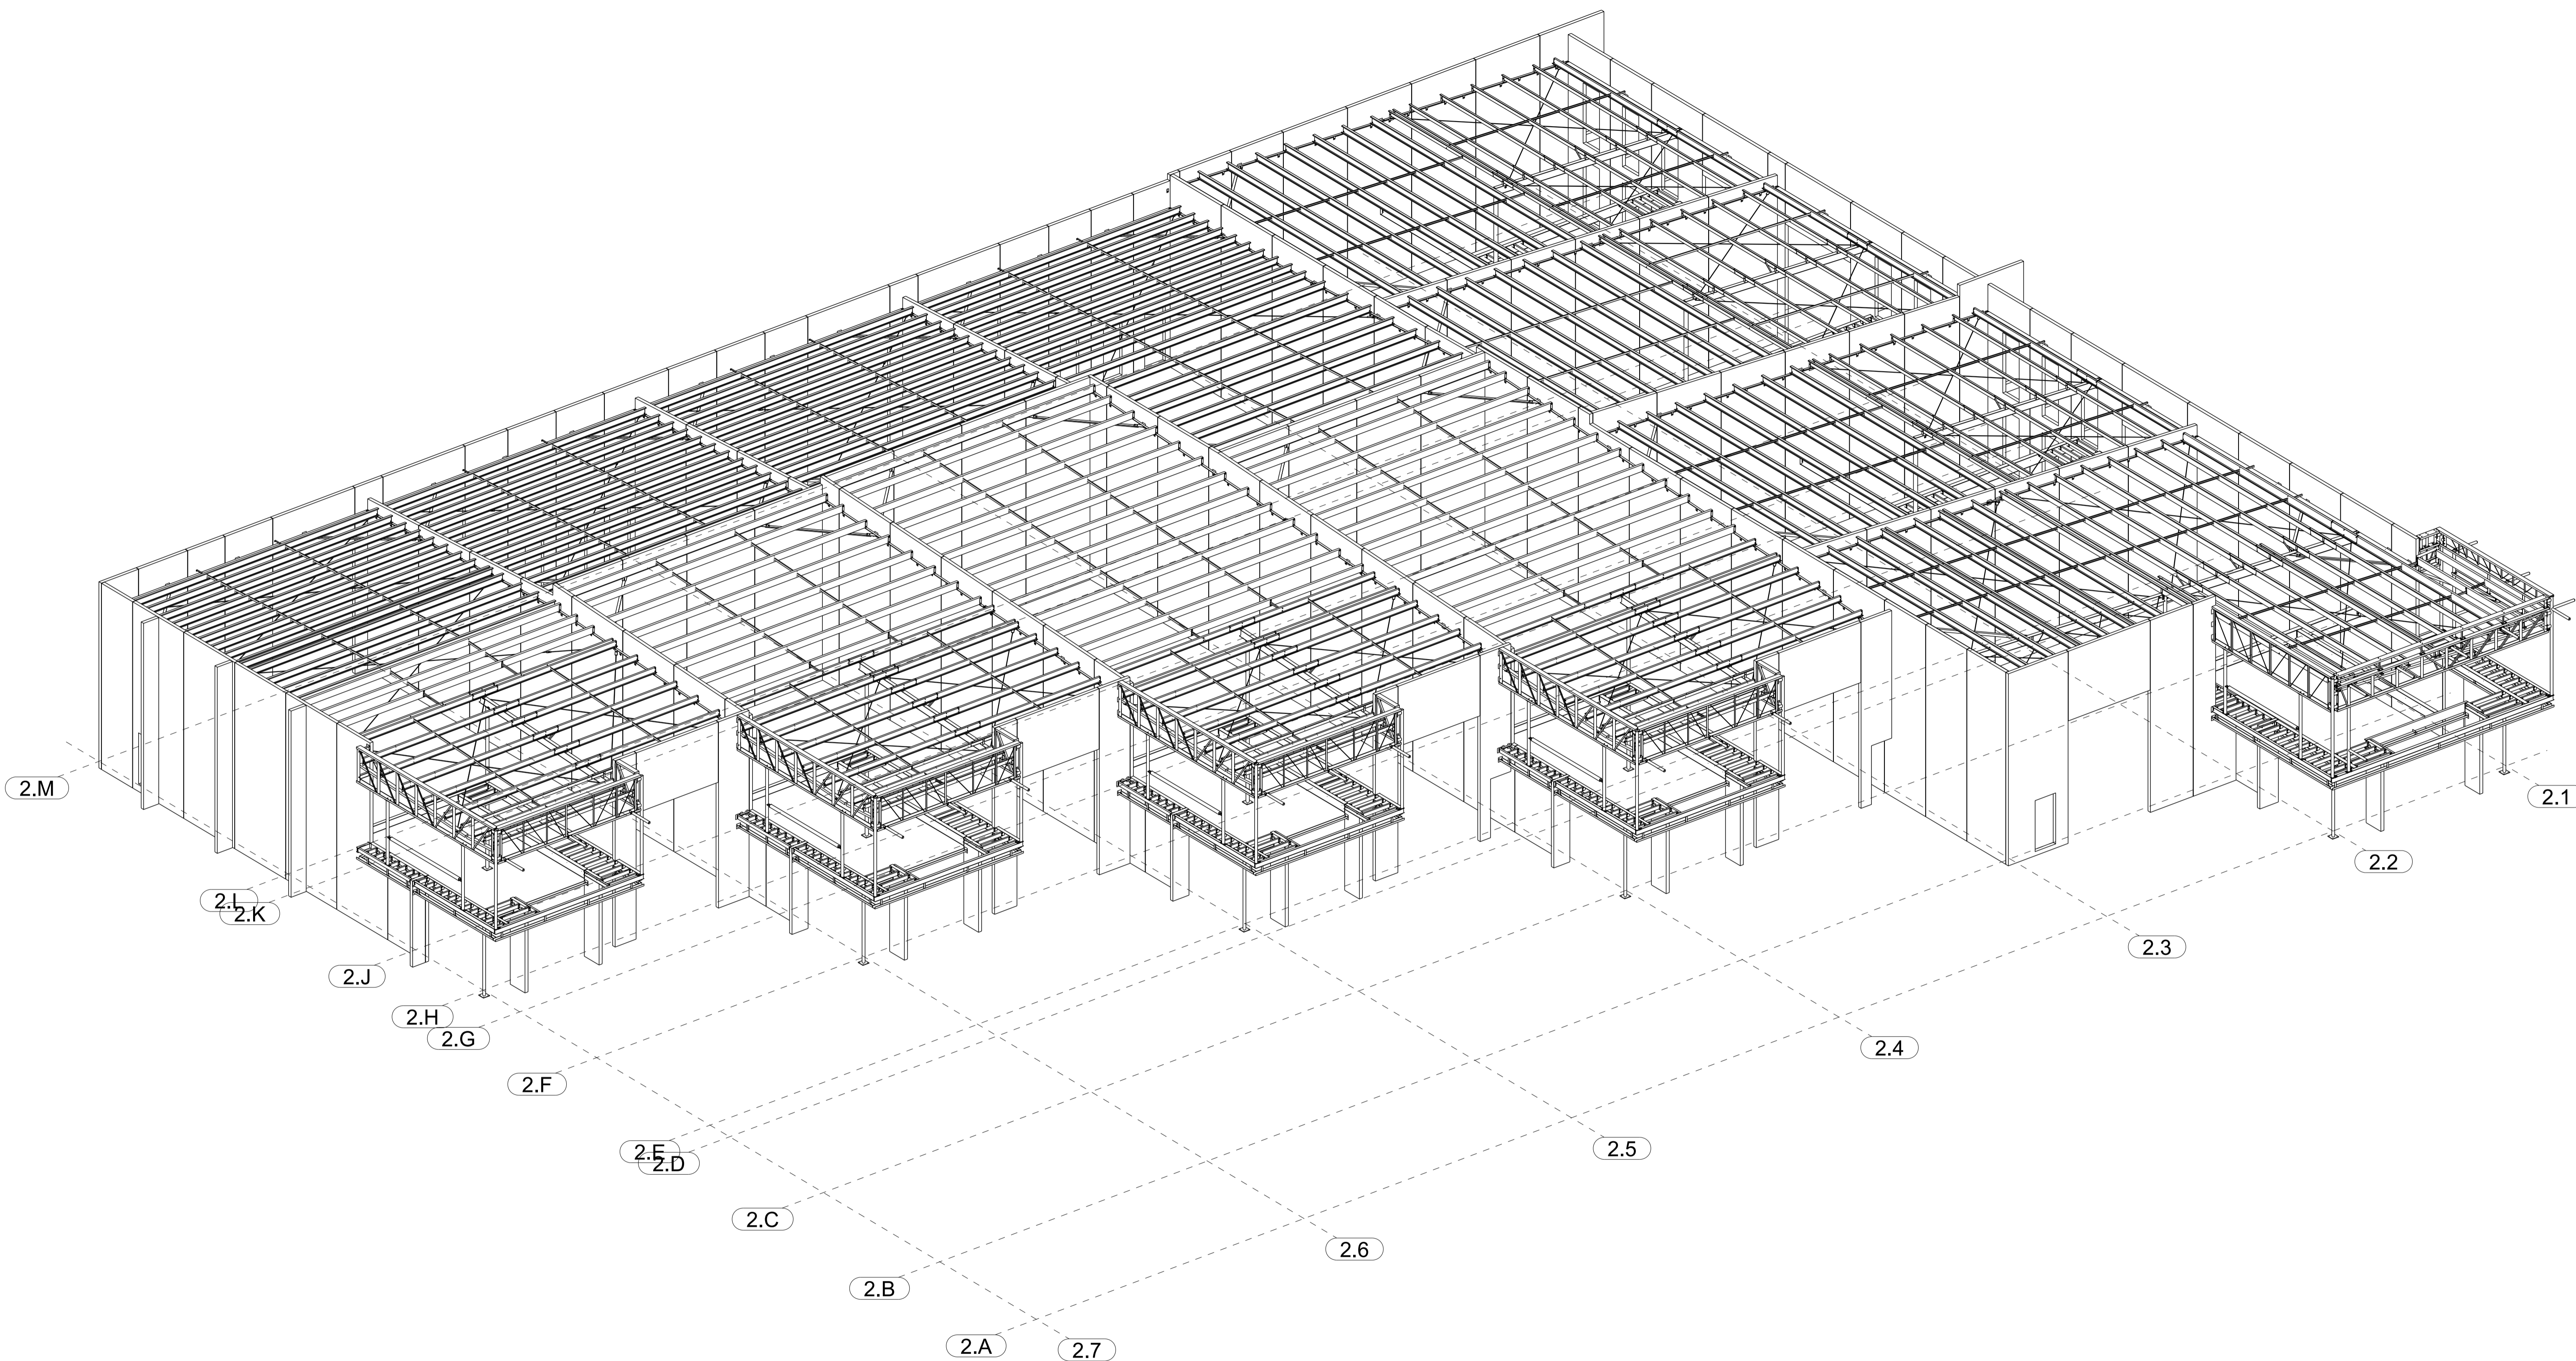

PERSPECTIVE VIEW
BUILDING 2

REV	DATE	DESCRIPTION	PROJECT NAME	
		CLIENT		
		PROJECT No	ISSUE DATE	23.07.2014
		DRAWN BY Eng. RADU GORAN	DRAWING No	REV
		CHECKED BY Eng. NARCIS COMAN	MP 17	SCALE
		APPROVED BY		NTS

P. (0040) 742 770 705
www.ntp-detailing.com
3rd angle projection